

BOROUGH OF DARGAVILLE

DRAINAGE BLOCK PLAN


RECORD No.

REFERENCE:

I. C. Inspection Chamber
I. B. Inspection Bend
I. Y. Inspection Junction
I. P. Inspection Pipe

G. T. Gully Trap
T. V. Terminal Vent

Drain to be shown in **RED**
SCALE — 8 ft. to one inch.

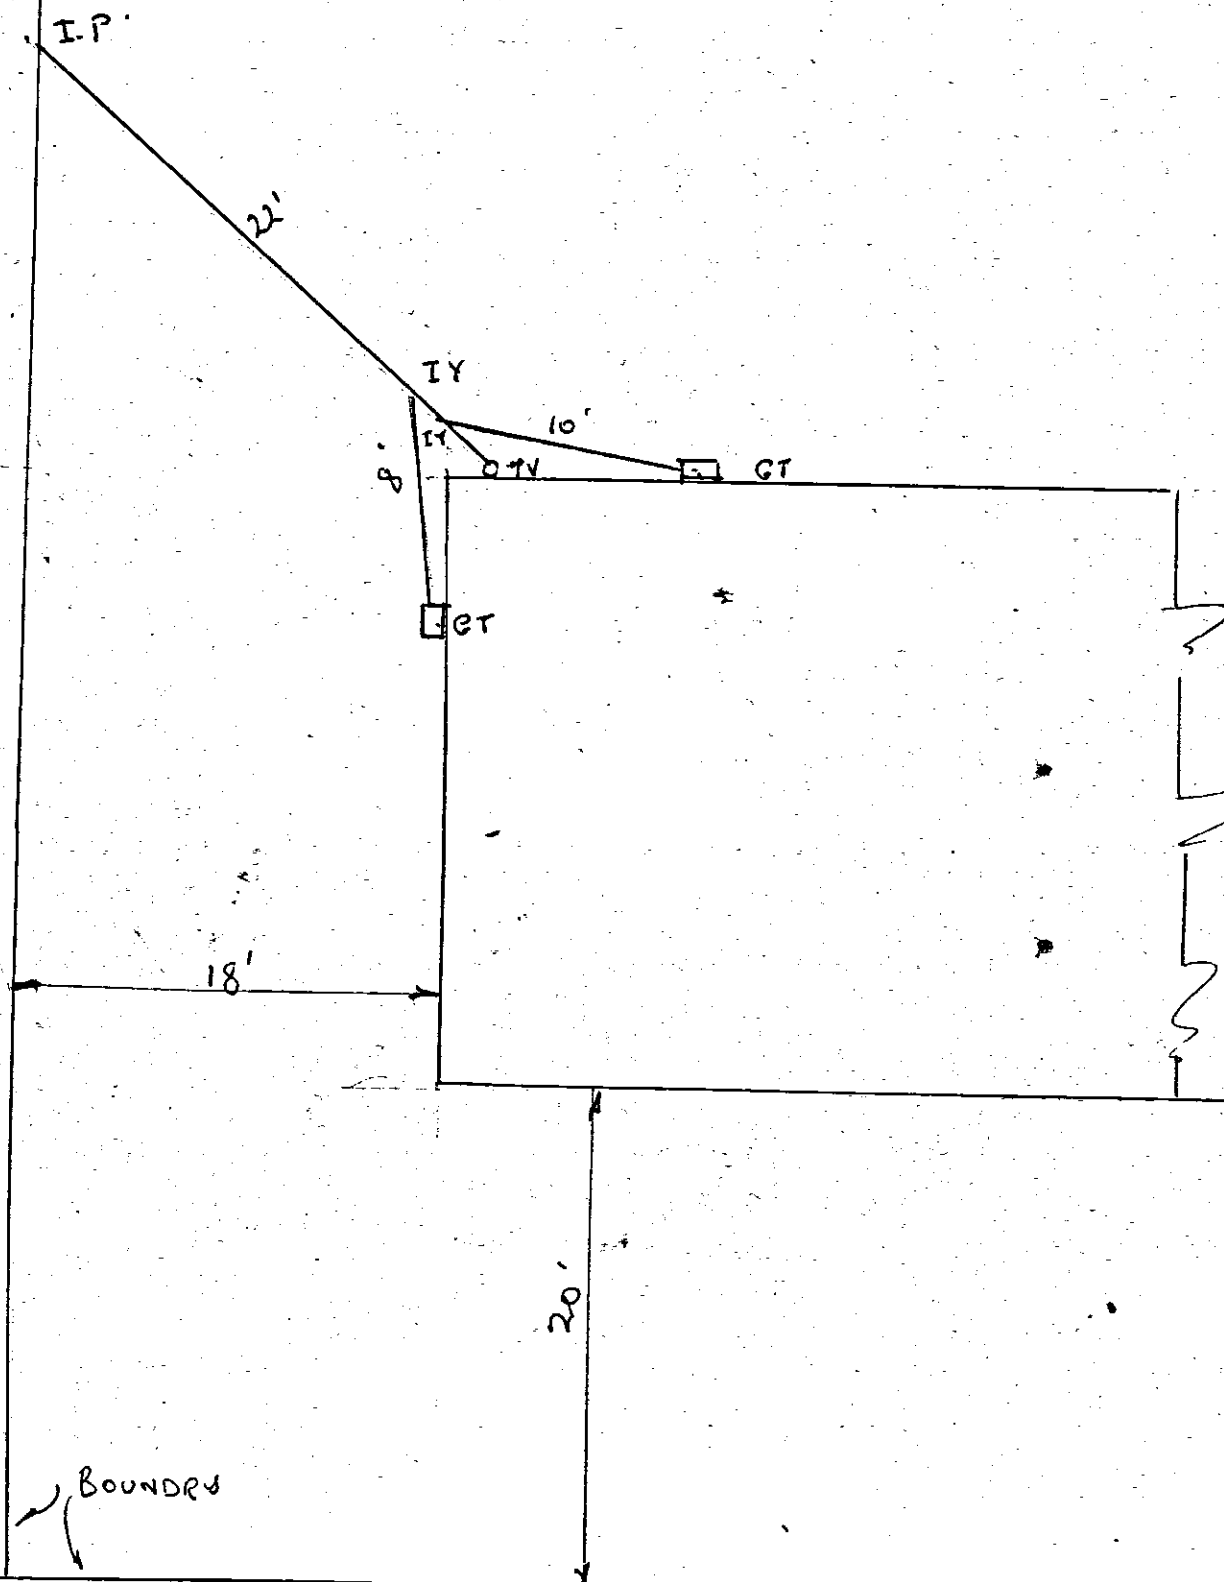

OWNER L. C. Shepherd
STREET 37 Ranfurly Street
SECTION No. Roll No 95/198/1



0095019801-D

C. and A. MORSE LTD.
NORMANBY ST.,
DARGAVILLE.
DRAIN LAYER, O. Box 107
Phone 322